

**TOTAL EXTENT (AS PER DOCUMENT) : 6030 Sq.M**  
**ROAD AREA : 2044 Sq.M**  
**PUBLIC PURPOSE AREA (1%) : 40 Sq.M**  
 PP-1 HANDED OVER TO THE LOCAL BODY (0.5%) = 20.0 Sq.m  
 PP-2 HANDED OVER TO THE TANGEDCO (0.5%) = 20.0 Sq.m  
**TOTAL NO. OF PLOTS : 46 Nos.**  
**CONVENIENCE SHOP SITE : 3 Nos.**

**NOTE:**

- SPLAY - 1.5M x 1.5M
- MEASUREMENTS ARE INDICATED EXCLUDING SPLAY DIMENSIONS
- |   |                         |   |
|---|-------------------------|---|
| □ | ROAD AREA               | WERE HANDED OVER TO THE LOCAL BODY VIDE GIFT DEED DOC.NO:10165/2020, DATED:31.10.2020 @ SRO, AVADI. |
| □ | PUBLIC PURPOSE-1 (0.5%) |   |
| □ | PUBLIC PURPOSE-2 (0.5%) |   |

**CONDITIONS:**

(I) THE FOLLOWING CONDITIONS OF PWD VIDE THE CE,WRD,CHENNAI REGION, CHEPAUK, CHENNAI -5. LETTER NO.DB / T5(3) / F - I & C - THIRUNINDRAVUR - B VILLAGE - II / 2020 / M / 16.09.2020, ARE TO BE COMPLIED BY THE APPLICANT BEFORE ISSUING OF THE LAYOUT APPROVAL BY THE COMPETENT AUTHORITY (LOCAL BODY)

- THE PROCESS OF EARTH FILLING AND COMPACTION SHOULD BE DONE IN LAYERS OF NOT MORE THAN 0.30 METRE DEPTH TO ACHIEVE THE REQUIRED DEGREE OF COMPACTION AND THE APPLICANT LAND SHOULD BE RAISED TO A LEVEL OF (+) 24.200.(I.E 0.60M ABOVE THE EXISTING ROAD LEVEL OF (+) 23.600M ABUTTING THE PROPOSED SITE)
- THE ALL ROUND PAVEMENT LEVEL DURING CONSTRUCTION WITHIN THE SITE SHOULD NOT BE LESS THAN OF (+) 24.200M. THE APPLICANT SHOULD PROVIDE ALL ROUND AND INTERIOR STORM WATER DRAINAGE NETWORK, SO THAT THE ULTIMATE DISPOSAL OF STORM WATER SHOULD BE DISCHARGED TO THE NEAREST NATURAL STORM WATER CHANNEL/DRAINS.
- THE APPLICANT SHOULD TAKE PROTECTIVE MEASURES TO AVOID ENTRY OF STORM WATER FROM THE ROAD.
- THE SEWAGE AND SULLAGE WATER SHOULD NOT BE LET OUT IN THE CHANNEL AND NECESSARY SEWAGE TREATMENT PLANT ARRANGEMENTS SHOULD BE CONSTRUCTED AS PER POLLUTION CONTROL BOARD NORMS AT PROPOSED SITE BY PROMOTER.
- THE APPLICANT SHOULD CONSTRUCT THE PROPOSED RCC BOX CULVERT AT THEIR OWN COST. THEY ARE SOLELY RESPONSIBLE FOR THE STRUCTURAL SAFETY AND STABILITY OF THE PROPOSED CULVERT, AT ANY COST THE PWD/WRD WILL NOT BE HELD RESPONSIBLE FOR DESIGN AND DRAWING ADOPTED FOR PROPOSED CONSTRUCTION OF RCC BOX CULVERT.
- THE APPLICANT SHOULD NOT CARRY OUT ANY OTHER CROSS MASONRY STRUCTURES ACROSS THE CHANNEL WITHOUT PRIOR PERMISSION FROM PWD/WRD.
- THE PROPOSED BOX CULVERT SHALL BE MADE UP OF RCC BOX TYPE WITH A MINIMUM VERT INNER SIZE OF 9.0M WIDTH OF 3.0M AND HEIGHT OF 1.04M WELL WITHIN THEIR BOUNDARY. THE SIZE & SILL LEVEL OF THE PROPOSED RCC CULVERT SHOULD BE MAINTAINED AS MENTIONED BELOW IN THE SPECIFIED S.F. NO.
- THE CONSTRUCTION OF ABUTMENT, WING WALL, RETURN WALL ETC., SHOULD BE CONSTRUCTED FOR EACH OF THE ABOVE PROPOSED CULVERTS SHOULD BE CONSTRUCTED WELL WITHIN THE APPLICANTS LAND ON EITHER SIDE. MOREOVER THE WIDTH OF THE FIELD CHANNEL AS PER REVENUE RECORDS SHOULD BE MAINTAINED PROPERLY WITHOUT ANY CHANGE AT ANY COST.
- THE APPLICANT SHOULD PROVIDE ADEQUATE RAIN WATER HARVESTING ARRANGEMENTS IN THE SITE AT HIS OWN COST.
- THE APPLICANT SHOULD MAKE HIS OWN ARRANGEMENTS TO COLLECT THE DEBRIS & GARBAGES WITHIN THE PREMISES AND HAS TO BE DISPOSED OFF AS PER EXISTING NORMS OF TAMIL NADU POLLUTION CONTROL BOARD AND OTHER DEPARTMENT CONCERNED AND IT SHOULD NOT BE DUMPED IN THE NEARBY WATER BODIES.
- THE APPLICANT SHOULD NOT ENCROACH INTO ADJACENT WATER BODY LAND AND CLEARLY DEMARCATHE THE BOUNDARIES BEFORE STARTING DEVELOPMENTAL ACTIVITIES.
- THE APPLICANT SHOULD ABIDE BY THE RULES AND REGULATIONS OF THE PWD/WRD FROM TIME TO TIME.
- THE PERMISSION GRANTED TO THE APPLICANT SHOULD NOT BE ALTERED/MODIFIED/CHANGED TO ANY OTHERS.

(II) TNCDBR-2019 RULE NO: 47 (8) IN G.O.(Ms) No.18, MAWS DEPARTMENT DATED 04.02.2019 & AMENDMENTS APPROVED IN G.O.Ms.No.16, MAWS (MAI) DEPARTMENT DATED 31.01.2020 AND PUBLISHED IN TNGG ISSUE No.41.DATED 31.01.2020

ONE PERCENT OF LAYOUT AREA EXCLUDING ROAD, ADDITIONALLY, SHALL BE RESERVED FOR "PUBLIC PURPOSE". WITHIN THE ABOVE CEILING 0.5% OF AREA SHALL BE TRANSFERRED TO THE LOCAL BODY AND 0.5% OF AREA SHALL BE TRANSFERRED TO THE TANGEDCO OR TO THE LOCAL BODY FREE OF COST THROUGH A REGISTERED GIFT DEED BEFORE THE ACTUAL SANCTION OF THE LAYOUT.

(III) TNCDBR RULE NO: 47 (11)

THE COST OF LAYING IMPROVEMENTS TO THE SYSTEMS IN RESPECT OF ROAD, WATER SUPPLY, SEWERAGE, DRAINAGE OR ELECTRIC POWER SUPPLY THAT MAY BE REQUIRED AS ASSESSED BY THE CONCERNED AUTHORITY, NAMELY, THE LOCAL BODY AND TAMIL NADU ELECTRICITY BOARD, SHALL BE BORNE BY THE APPLICANT.

(IV) LOCAL BODY SHOULD ENSURE COMPLIANCE OF ALL THE CONDITIONS STIPULATED BY PWD IN THEIR LETTER NO.DB/T5(3) / F - I & C - THIRUNINDRAVUR - B VILLAGE - II / 2020 / M / DATED: 16.09.2020, AND SHALL OBTAIN A LETTER FROM PWD CONFIRMING THE COMPLIANCE OF THE CONDITIONS BEFORE THE SANTION AND RELEASE OF THE LAYOUT.

© NECESSARY SPACE FOR BUILDING LINE TO BE LEFT AS PER THE RULE IN FORCE WHILE TAKING UP DEVELOPMENT IN EVERY PLOT.

**LEGEND**

- SITE BOUNDARY
- ROAD GIFTED TO LOCAL BODY
- EXISTING ROAD
- PUBLIC PURPOSE-1 GIFTED TO LOCAL BODY
- PUBLIC PURPOSE-2 GIFTED TO TANGEDCO
- CHANNEL
- NO DEVELOPMENT
- CONVENIENCE SHOP

This Planning Permission Issued under New Rule TNCDBR.2019 is subject to final outcome of the W.P(MD) No.8948 of 2019 and WMP (MD) Nos. 6912 & 6913 of 2019.

**CONDITIONS:**

THE LAYOUT APPROVED IS VALID SUBJECT TO OBTAINING SANCTION FROM THE LOCAL BODY CONCERNED.


**P.P.D NO : 106**  
**L.O NO : 2020**

**APPROVED**

VIDE LETTER NO : L1 / 7350 / 2020

DATE : 05 / 11 / 2020

**OFFICE COPY**  
 FOR CHIEF PLANNER (LAYOUT)  
 CHENNAI METROPOLITAN  
 DEVELOPMENT AUTHORITY

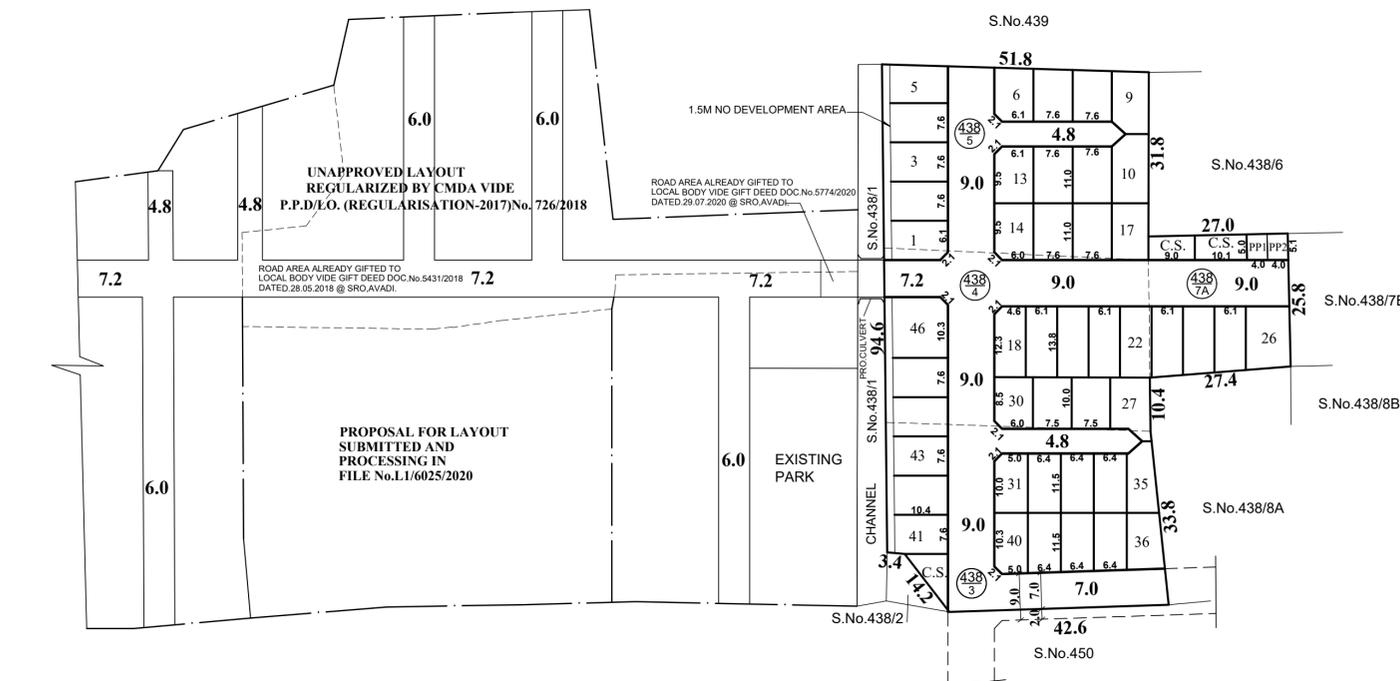

**POONAMALLEE PANCHAYAT UNION**

**LAYOUT OF HOUSE SITES IN S.No. 438/3, 4, 5 & 7A OF THIRUNINDRAVUR-B VILLAGE.**

SCALE : 1:800 (ALL MEASUREMENTS ARE IN METRE.)