

TOTAL EXTENT (AS PER DOC.) : **4192 SQ.M**
ROAD AREA : **386 SQ.M**
PUBLIC PURPOSE AREA (1%) : **47 SQ.M**
 PP-1 HANDED OVER TO THE LOCAL BODY (0.5%) - 22.0 SQ.M
 PP-2 HANDED OVER TO THE TANGEDCO (0.5%) - 25.0 SQ.M
TOTAL NO. OF PLOTS : **16 Nos.**

NOTE:

1.  ROAD AREA
 2.  PUBLIC PURPOSE-1 (0.5%)
 3.  PUBLIC PURPOSE-2 (0.5%)
- WERE HANDED OVER TO THE LOCAL BODY VIDE GIFT DEED
 DOC.NO: 18308/2019, DATED:08.11.2019 @ SRO KUNDRATHUR
 WAS HANDED OVER TO THE TANGEDCO VIDE GIFT DEED
 DOC.NO: 412/2020, DATED:09.01.2020 @ SRO KUNDRATHUR

CONDITIONS:

(I) **TNCDBR-2019 RULE NO: 47 (8)**
 ONE PERCENT OF LAYOUT AREA EXCLUDING ROAD, ADDITIONALLY, SHALL BE RESERVED FOR "PUBLIC PURPOSE". WITHIN THE ABOVE CEILING 0.5% OF AREA SHALL BE TRANSFERRED TO THE LOCAL BODY AND 0.5% OF AREA SHALL BE TRANSFERRED TO THE TANGEDCO FREE OF COST THROUGH A REGISTERED GIFT DEED BEFORE THE ACTUAL SANCTION OF THE LAYOUT.


(II) **TNCDBR -2019,RULE NO: 47 (11)**

THE COST OF LAYING IMPROVEMENTS TO THE SYSTEMS IN RESPECT OF ROAD, WATER SUPPLY, SEWERAGE, DRAINAGE OR ELECTRIC POWER SUPPLY THAT MAY BE REQUIRED AS ASSESSED BY THE CONCERNED AUTHORITY, NAMELY, THE LOCAL BODY AND TAMIL NADU ELECTRICITY BOARD, SHALL BE BORNE BY THE APPLICANT.

● NECESSARY SPACE FOR BUILDING LINE TO BE LEFT AS PER THE RULE IN FORCE WHILE TAKING UP DEVELOPMENT IN EVERY PLOT.

LEGEND

-  SITE BOUNDARY
-  ROADS GIFTED TO LOCAL BODY
-  EXISTING ROAD
-  PUBLIC PURPOSE-1 GIFTED TO LOCAL BODY
-  PUBLIC PURPOSE-2 GIFTED TO TANGEDCO

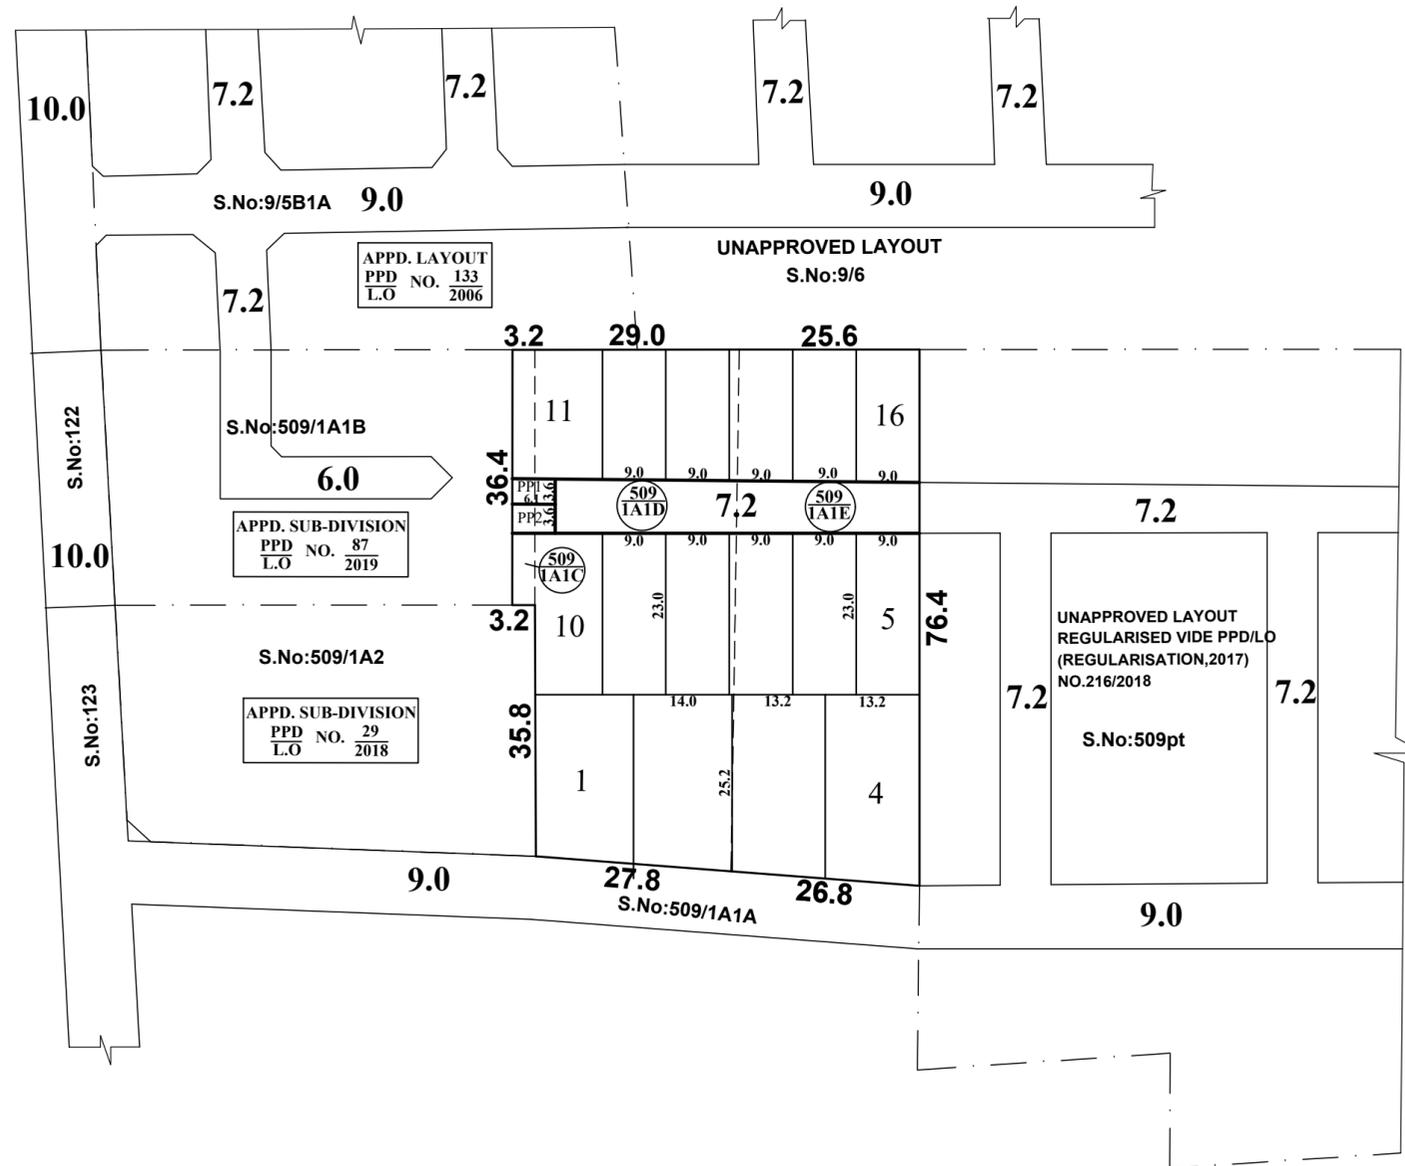

This Planning Permission Issued under New Rule TNCDBR.2019 is subject to final outcome of the W.P(MD) No.8948 of 2019 and WMP (MD) Nos. 6912 & 6913 of 2019.

CONDITIONS:
 THE LAYOUT APPROVED IS VALID SUBJECT TO OBTAINING SANCTION FROM THE LOCAL BODY CONCERNED.

P.P.D NO : **05**
L.O : **2020**
APPROVED
 VIDE LETTER NO : L1 / 15665/ 2019
 DATE : 28 / 01 / 2020

OFFICE COPY
 FOR CHIEF PLANNER (MSB/LAYOUT)
 CHENNAI METROPOLITAN
 DEVELOPMENT AUTHORITY

KUNDRATHUR TOWN PANCHAYAT

LAYOUT OF HOUSE SITES IN S.No:509/1A1C, 1A1D & 1A1E OF KUNDRATHUR 'B' VILLAGE.

SCALE : 1:800 (ALL MEASUREMENTS ARE IN METRE.)

